


Uwaga - do montażu wodociągu należy zastosować rury PE 100 PN 16 SDR 11 i zasuwy klinowe kołnierzowe PN 16

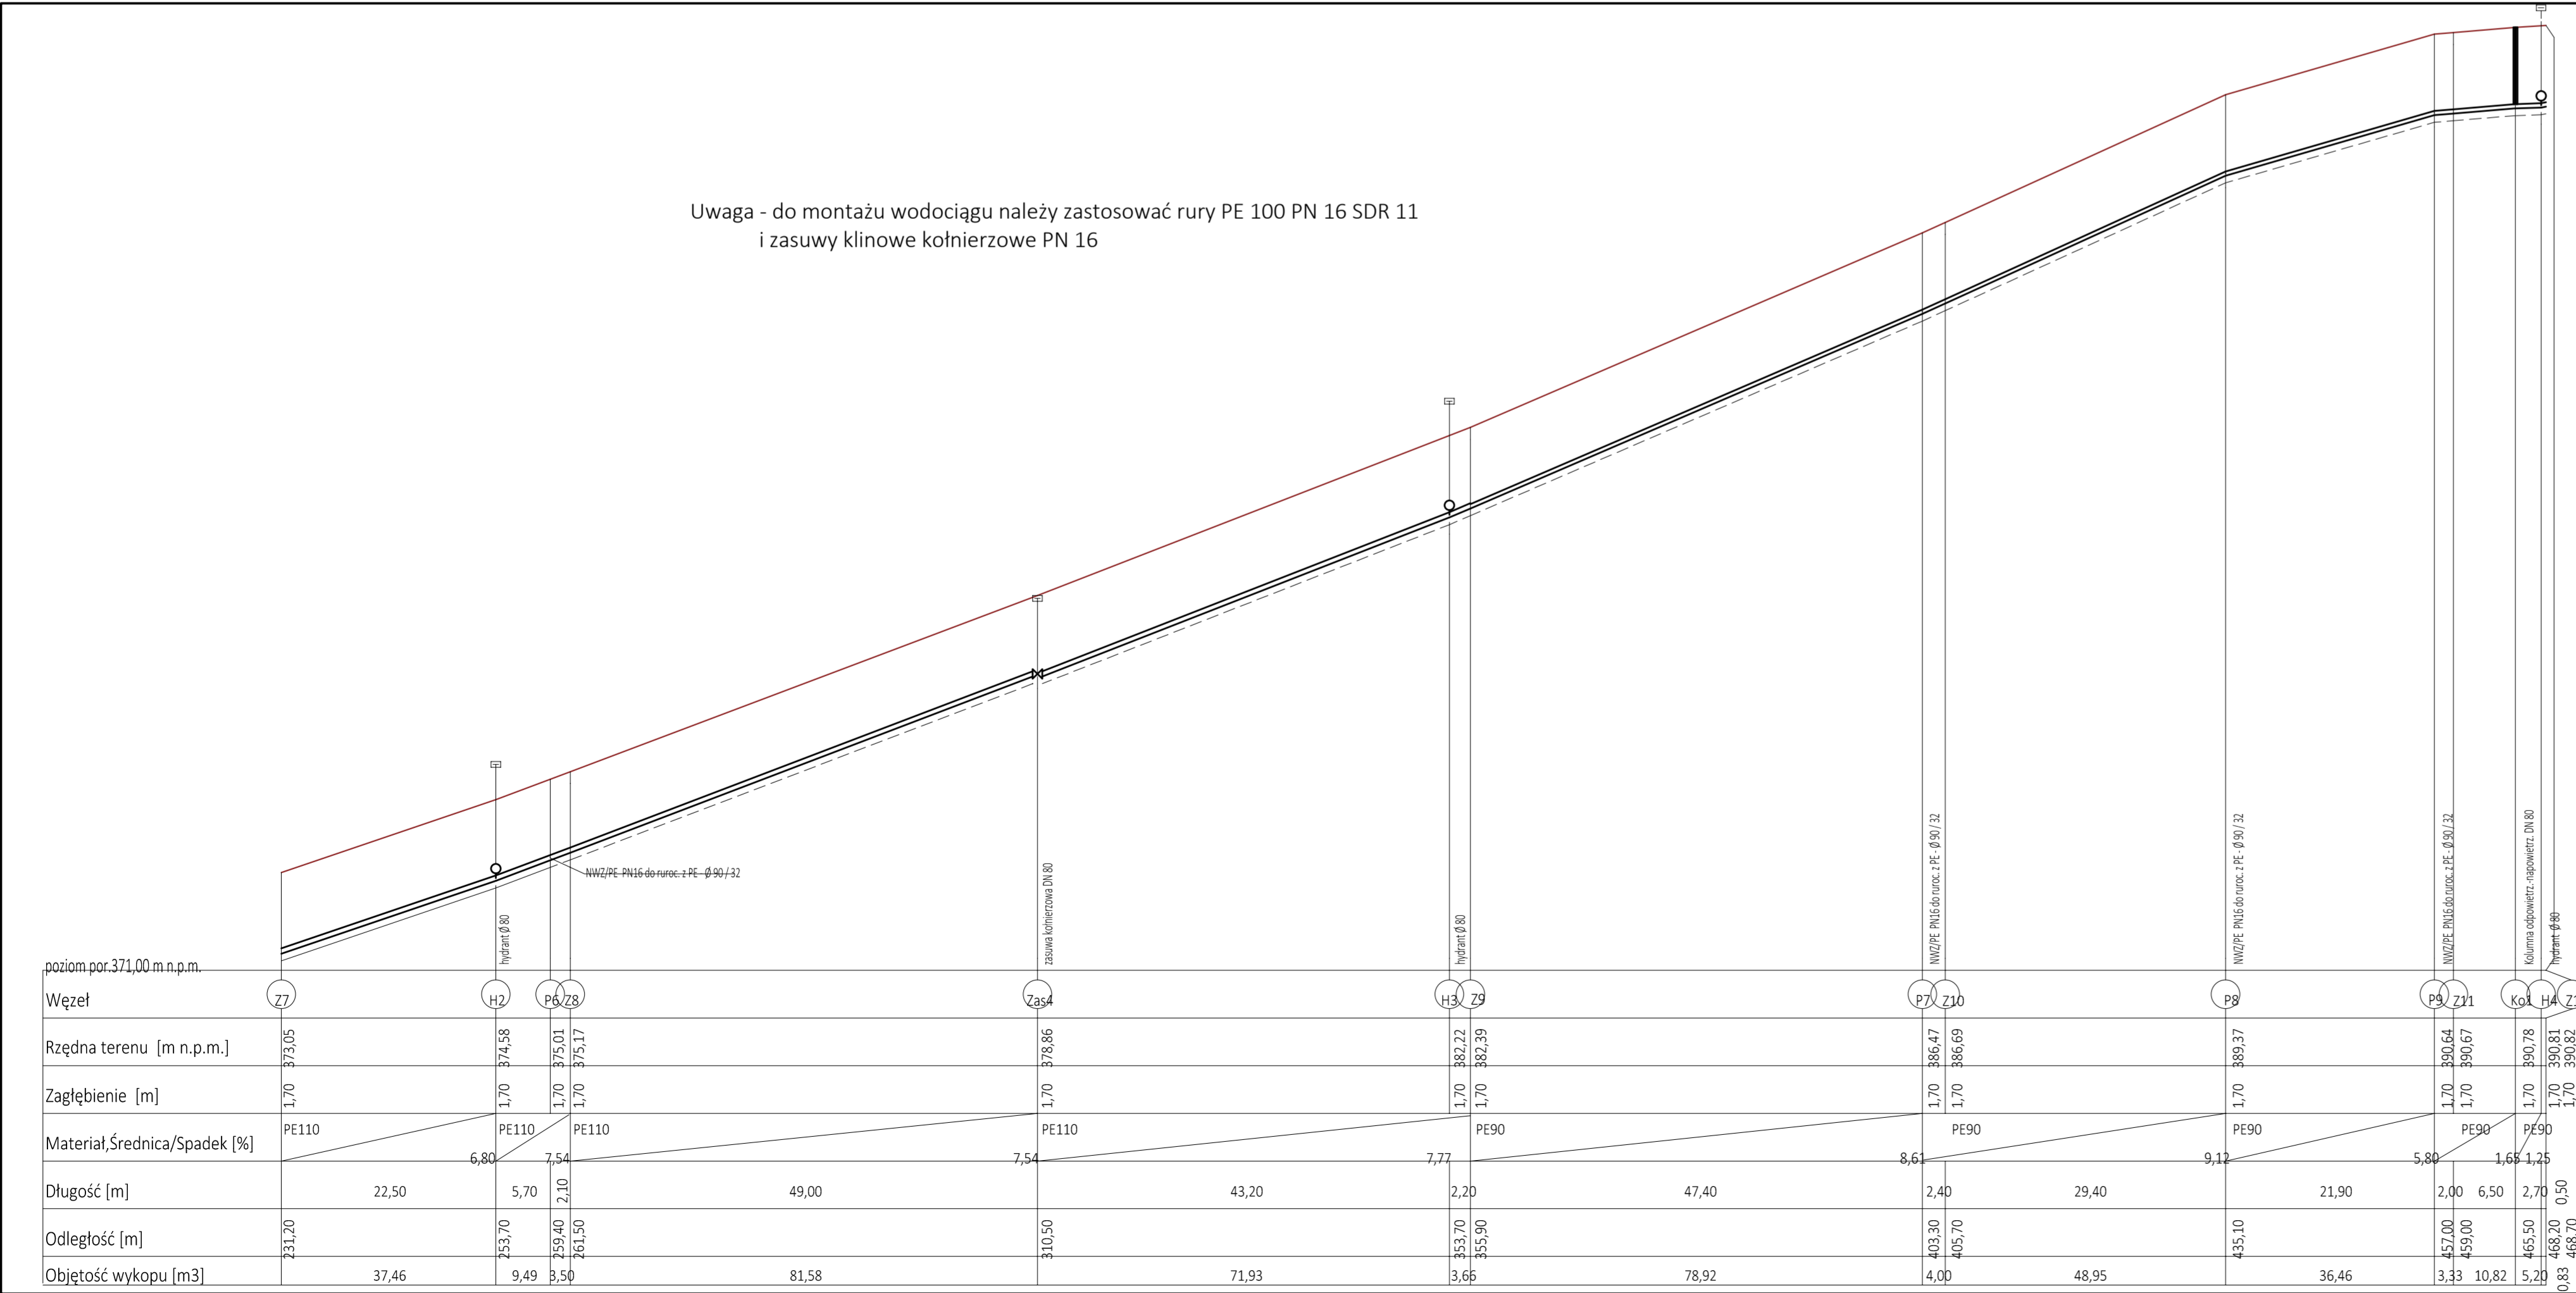

Rzędna terenu [m n.p.m.]	373,05	374,58	375,01	375,17	378,86	382,22	382,39	386,47	386,69	389,37	390,64	390,67	390,78	390,81	390,82		
Zagłębienie [m]	1,70	1,70	1,70	1,70	1,70	1,70	1,70	1,70	1,70	1,70	1,70	1,70	1,70	1,70	1,70		
Materiał, Średnica/Spadek [%]	PE110	PE110	PE110	PE110	PE110	PE90	PE90	PE90	PE90	PE90	PE90	PE90	PE90	PE90	PE90		
Objętość wykopu [m ³]	37,46	9,49	3,50		81,58		3,66	78,92	4,00	48,95		36,46		3,33	10,82	5,20	0,83

PRACOWNIA PROJEKTOWO-USŁUGOWA PROJESBUD		42-400 Zawiercie ul. Kresowa 13 tel./fax. 032 6722899	
Gmina Włodowice - Komunalny Zakład Budźtowy, ul. Krakowska 28, 42-421 Włodowice		nr. proj. PW-9/15	
Wykonawca		branża wodoc.	
Projektował		nr. rys. 4	
Opracował		skala 1:500/100	
		data: VI 2015	